


PLAN

NOTES

1. FOR USE IN CONJUNCTION WITH APPROVALS PURSUANT TO SECTION NO.138 OF THE ROADS ACT 1993, FOR ACCESS, DRIVEWAY AND ANCILLARY WORKS WITHIN THE ROAD RESERVE
2. MINIMUM WIDTH OF ACCESS TO BE 3.6m DRIVEWAY WIDTH AND JUNCTION RADII TO SUITE VEHICLE COMMONLY USING DRIVEWAY AND ROAD GEOMETRY
3. TABLE DRAIN TO BE RE-GRADED AS REQUIRED TO MAINTAIN CAPACITY AND FALL TO AND FROM THE CONCRETE DISH DRAIN
4. TAPER LENGTH OF TABLE DRAIN TO BE 6.0m IN LENGTH
5. ACCESS TO BE SEALED FROM EDGE OF BITUMEN THROUGH TO PROPERTY BOUNDARY UNLESS EXISTING ROAD IS UNSEALED
6. SHOULD THE ACCESS BE CONSTRUCTED OF CONCRETE A MINIMUM OF 0.5m WIDE ASPHALT/BITUMEN SEAL GAP BETWEEN THE EXISTING SEALED ROAD AND CONCRETE IS REQUIRED
8. GUIDEPOSTS TO BE 100X50mm HARDWOOD POSTS FITTED WITH RETRO-REFLECTORS BOTH SIDES
9. 3.6m GATE SET BACK MINIMUM 15m FROM EDGE OF SHOULDER
10. FOR ACCESS ON A CLASSIFIED REGIONAL ROAD, ALL WORKS SHALL BE IN ACCORDANCE WITH TNSW STANDARD DRIVEWAY 19

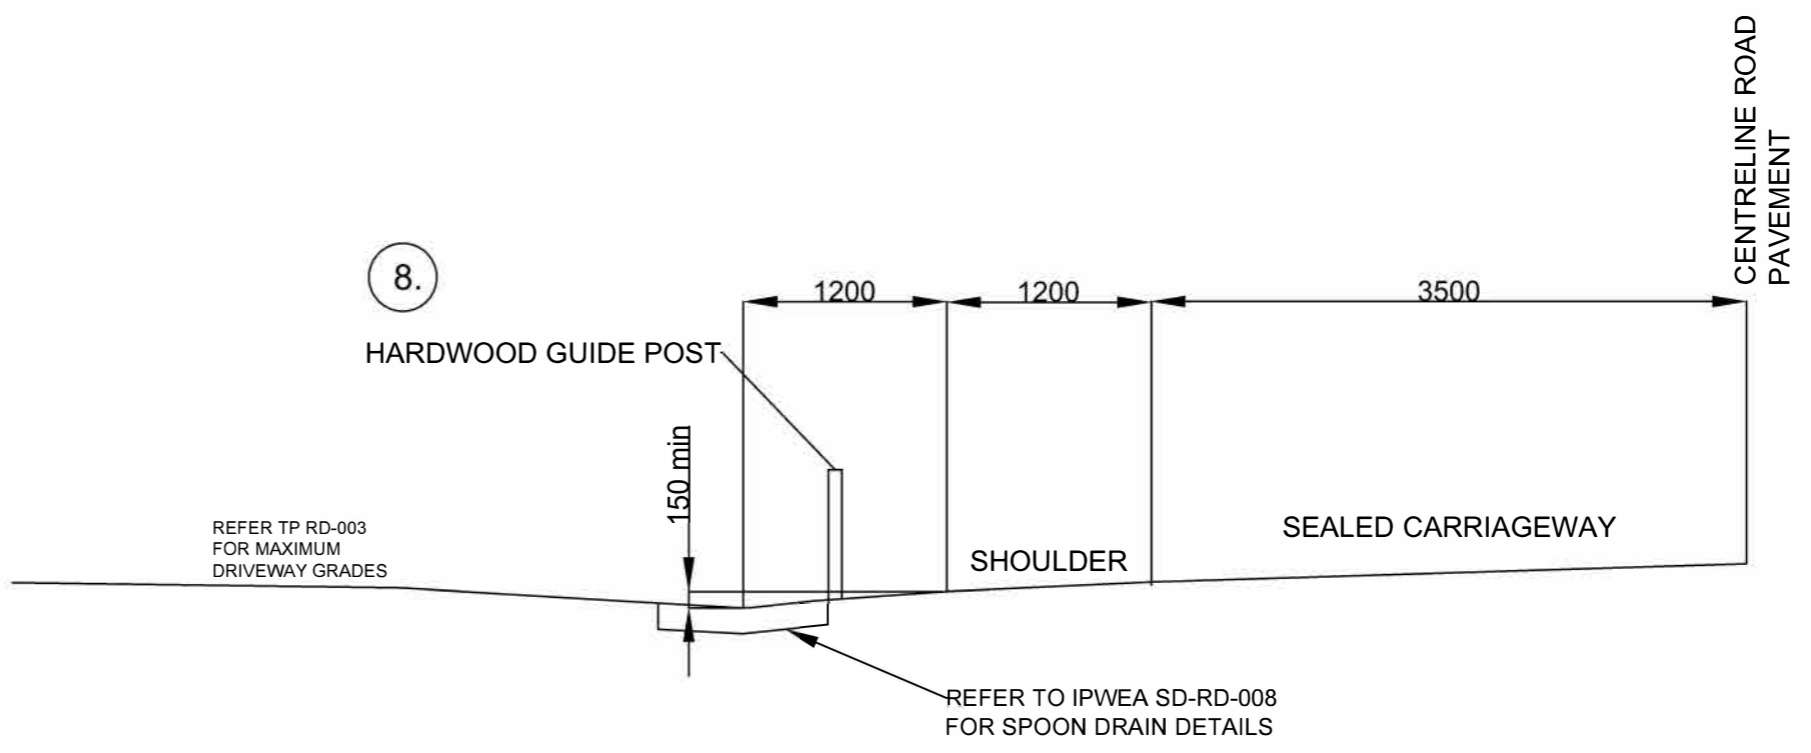

SECTION A-A

	AMENDMENTS	BY	APPROVED:	 <p><b>Bellingen Shire COUNCIL</b></p>	STANDARD ACCESS FOR RURAL ROADS WITHOUT CULVERT	DRAWING No.	RD-002
A	ISSUED FOR INFORMATION	R.P	 DGMO: _____ DATE: 1/11/2021			DESIGNED BY: M.CAMPBELL	
B	-	-			DATE: _____	DATE:	(A)
C	-	-			DATE: 1/11/2021	SCALE: NTS	
D	-	-				PLAN SHOWING TYPICAL ARRANGEMENT	