




SECTION 1 - VERGE WITHOUT PATHWAYS

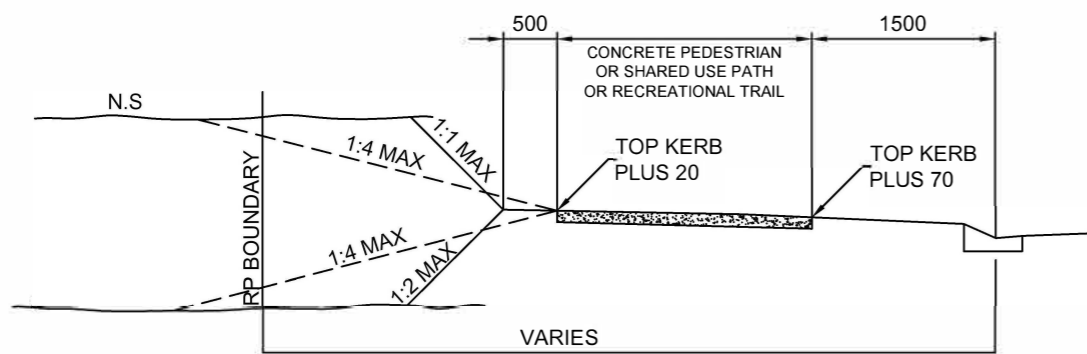


SECTION 1 - VERGE WITH PATHWAY/RECREATIONAL TRAIL

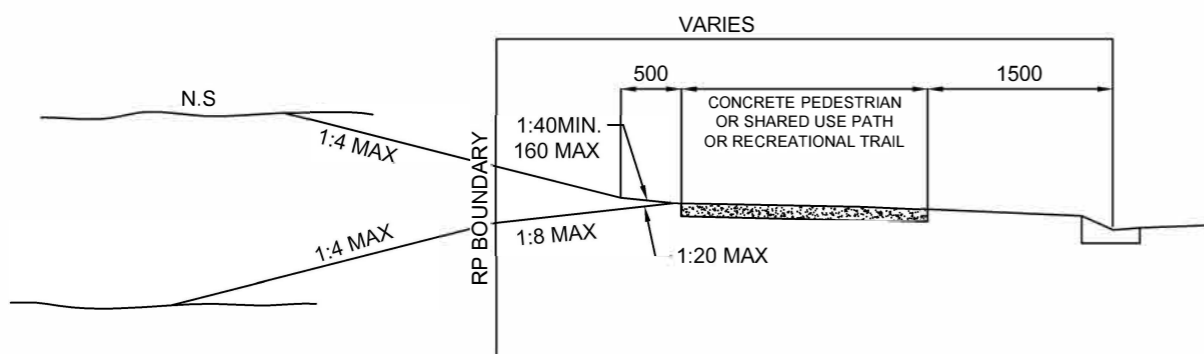

SECTION 3 - ACCESS PROFILE OR VERGE WITH PATHWAY/RECREATIONAL TRAIL

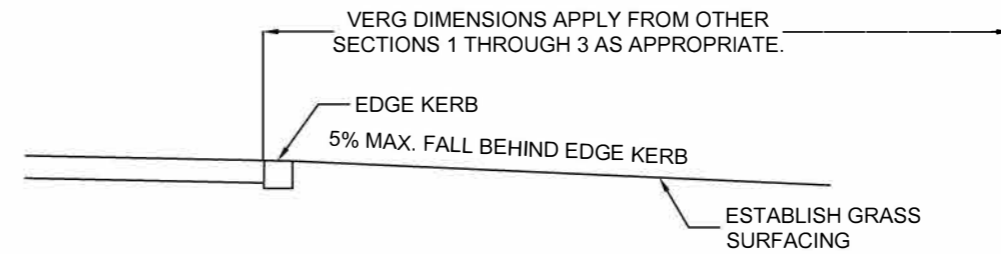

SECTION 4 - RIDGE ROADS

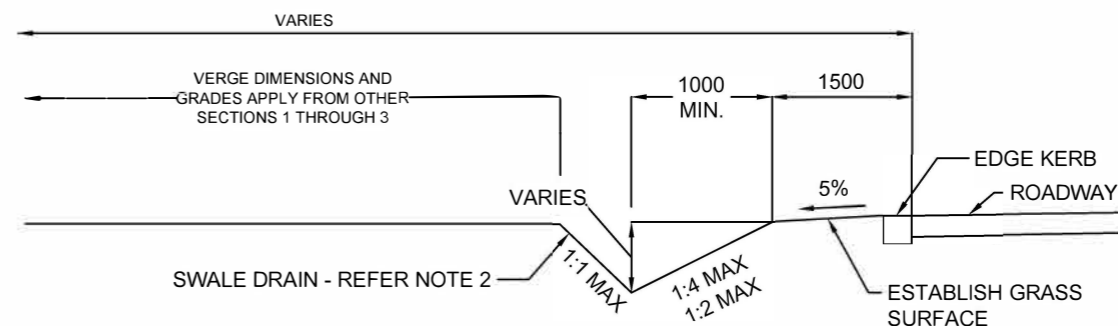

SECTION 5 - SWALE DRAINS (SPECIAL CIRCUMSTANCES ONLY)

NOTES:

1. SPECIAL STABILISATION MEASURES SHALL BE APPLIED TO ALL BATTERS STEEPER THEN 1:4
2. ALL SWALE DRAINS ARE TO BE HYDRAULICALLY DESIGNED TO ENSURE DRAINAGE FLOWS ARE ADEQUATELY CATERED FOR WITHIN THE DRAIN AREAS.
3. ALL SLOPES ARE GIVEN AS 1 (VERT) IN 'X' (HORIZ).

	AMENDMENTS	BY	APPROVED:		STANDARD VERGE PROFILE FOR LARGE LOT RESEDENTIAL STREETS	DRAWING No.	RD-004	
A	ISSUED FOR INFORMATION	R.P	 DGMO: _____ DATE: 1/11/2021			DESIGNED BY: M.CAMPBELL		
B	-	-			DATE: _____	PLAN SHOWING TYPICAL ARRANGEMENT	SCALE: NTS	
C	-	-						
D	-	-						